
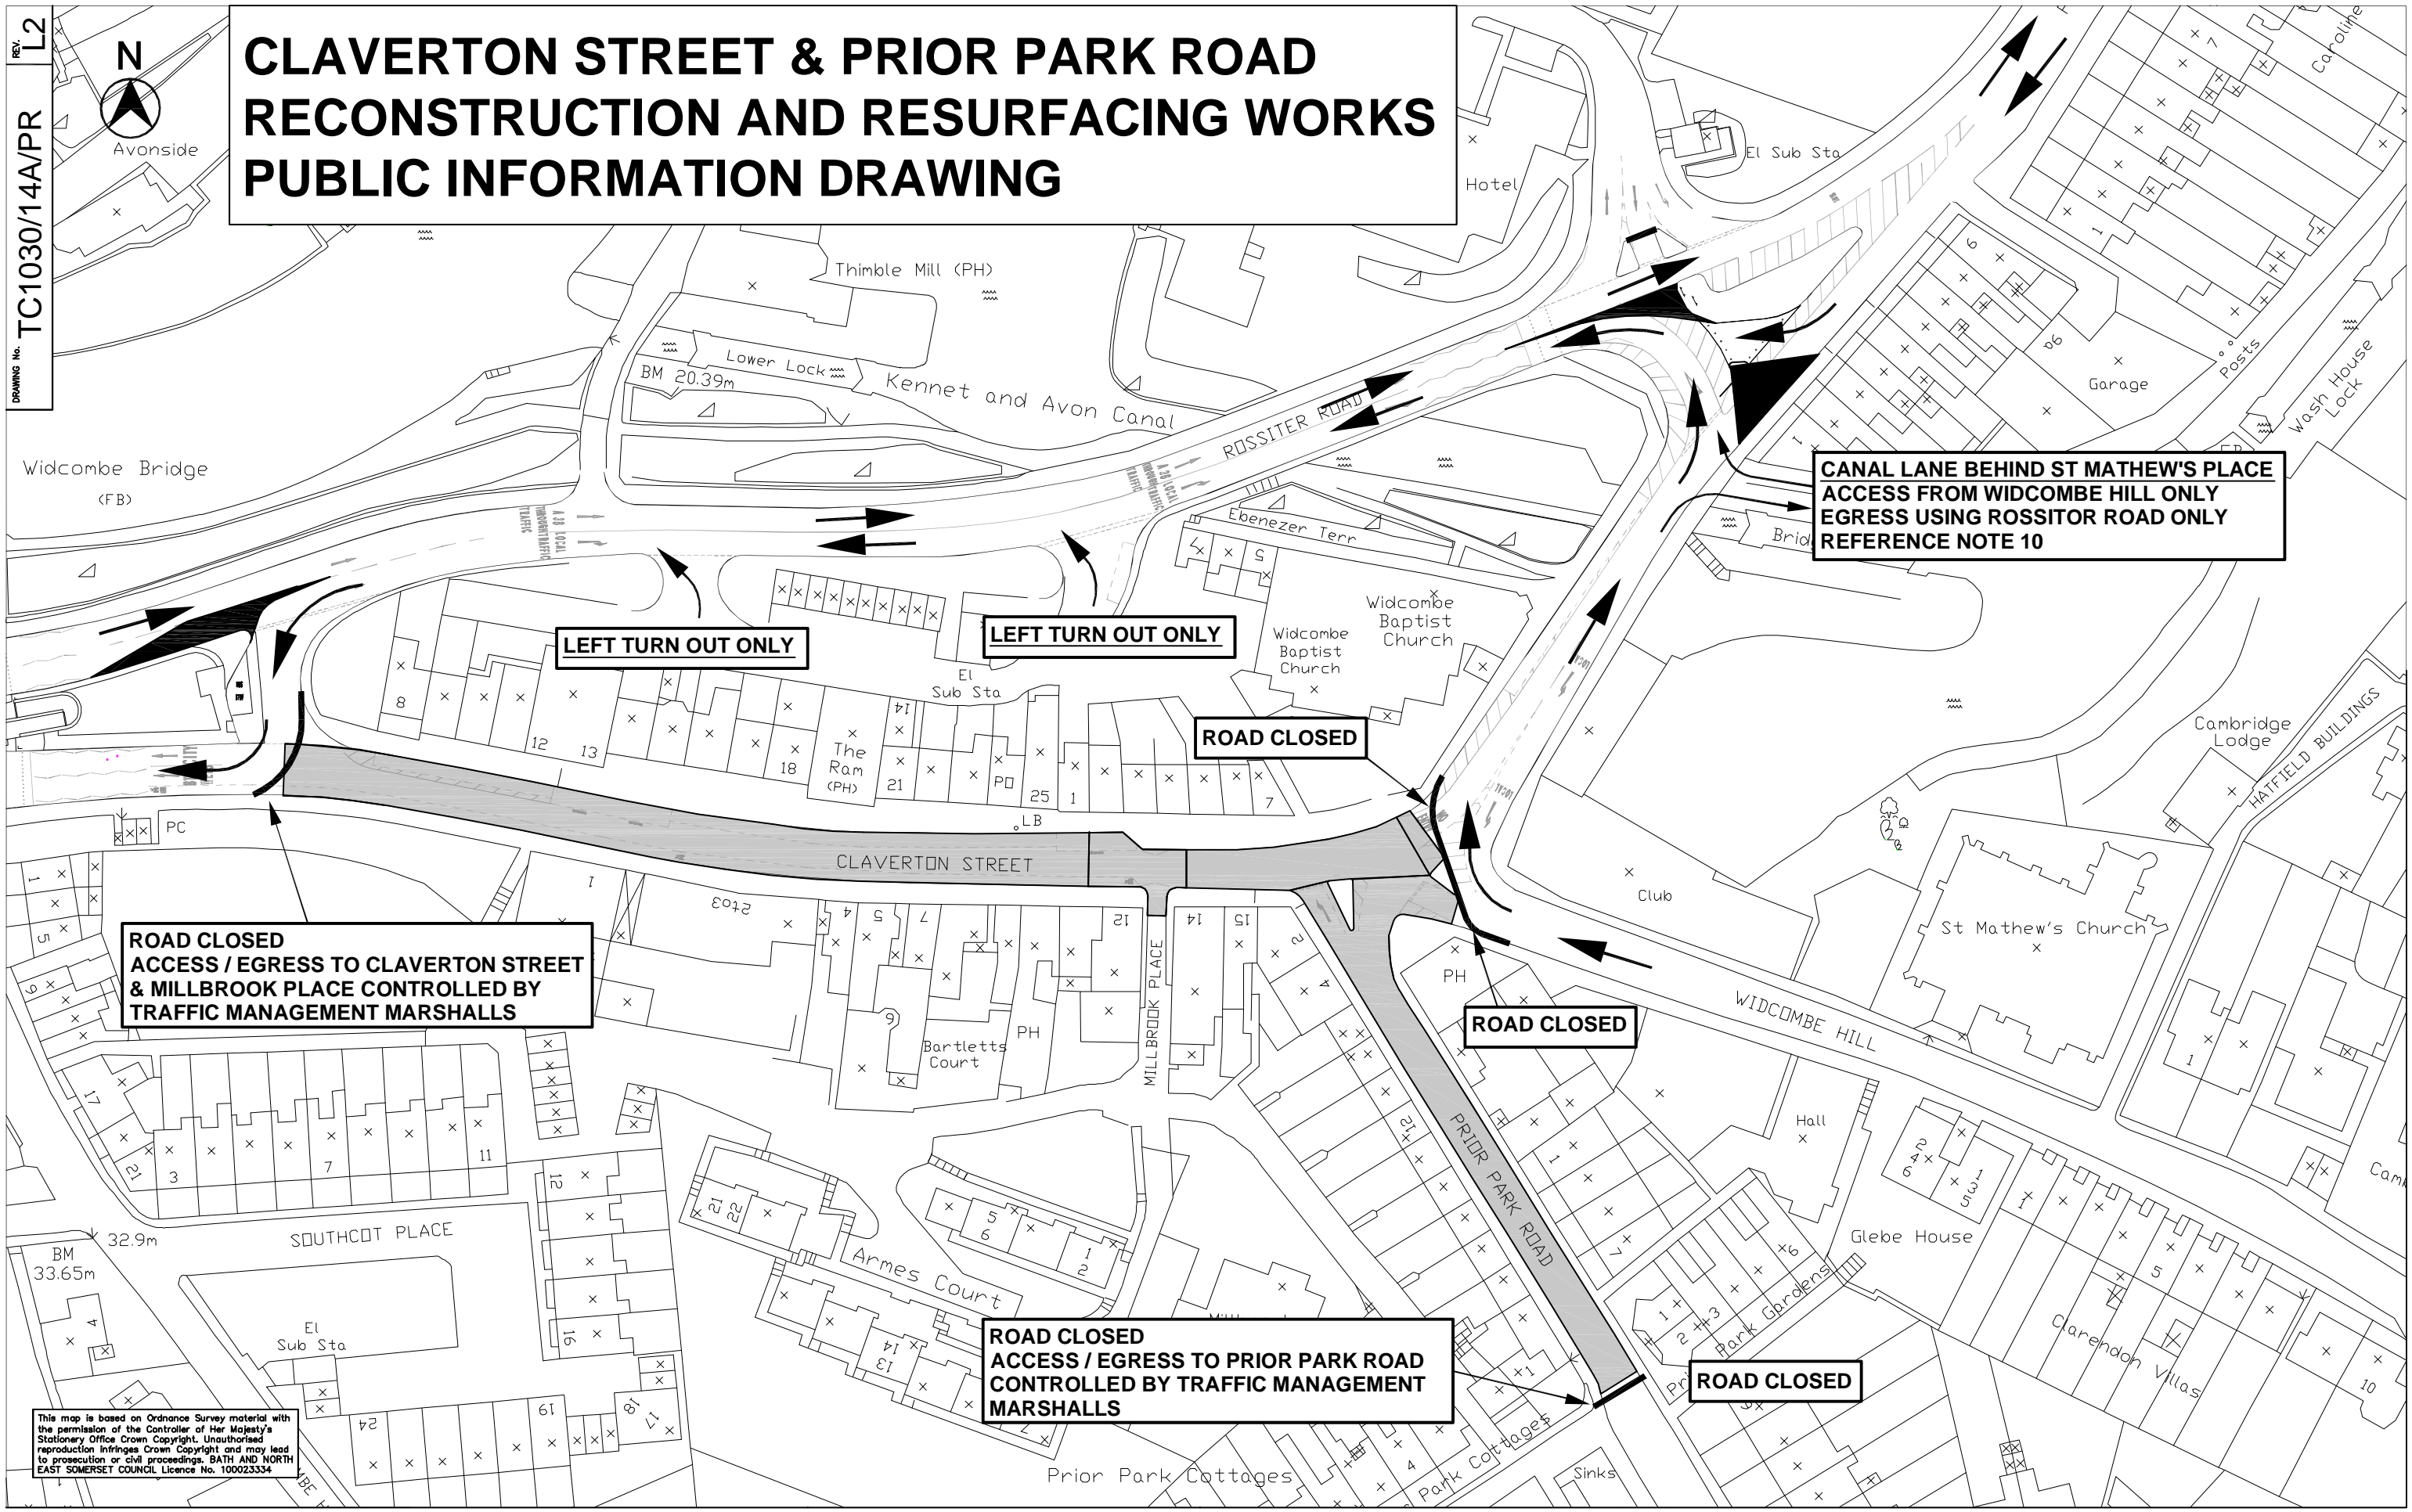


# CLAVERTON STREET & PRIOR PARK ROAD RECONSTRUCTION AND RESURFACING WORKS PUBLIC INFORMATION DRAWING

REV L2  
DRAWING No. TC1030/14/PR

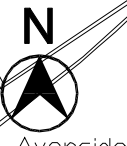

**LEFT TURN OUT ONLY**

**LEFT TURN OUT ONLY**

**ROAD CLOSED**

**ROAD CLOSED**

**ROAD CLOSED  
ACCESS / EGRESS TO CLAVERTON STREET  
& MILLBROOK PLACE CONTROLLED BY  
TRAFFIC MANAGEMENT MARSHALS**

**ROAD CLOSED  
ACCESS / EGRESS TO PRIOR PARK ROAD  
CONTROLLED BY TRAFFIC MANAGEMENT  
MARSHALS**

**ROAD CLOSED**

**CANAL LANE BEHIND ST MATHEW'S PLACE  
ACCESS FROM WIDCOMBE HILL ONLY  
EGRESS USING ROSSITER ROAD ONLY  
REFERENCE NOTE 10**

This map is based on Ordnance Survey material with the permission of the Controller of Her Majesty's Stationery Office Crown Copyright. Unauthorised reproduction infringes Crown Copyright and may lead to prosecution or civil proceedings. BATH AND NORTH EAST SOMERSET COUNCIL Licence No. 100023334